






THE GREAT SEAL OF THE STATE OF MARYLAND
1776

EASTON/NEWMAM FIELD AIRPORT
EASTON, MARYLAND

URS

RUNWAY 22 END OBJECT FREE AREA NON-STANDARD
ISSUE AND PROTECTION ZONE PROPERTY INTERESTS

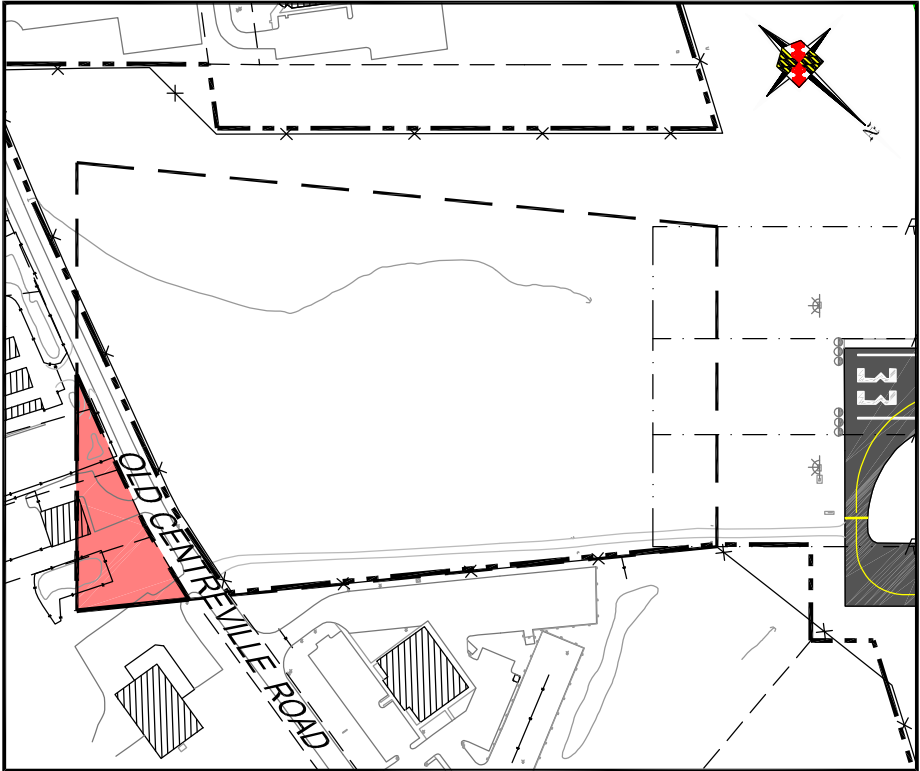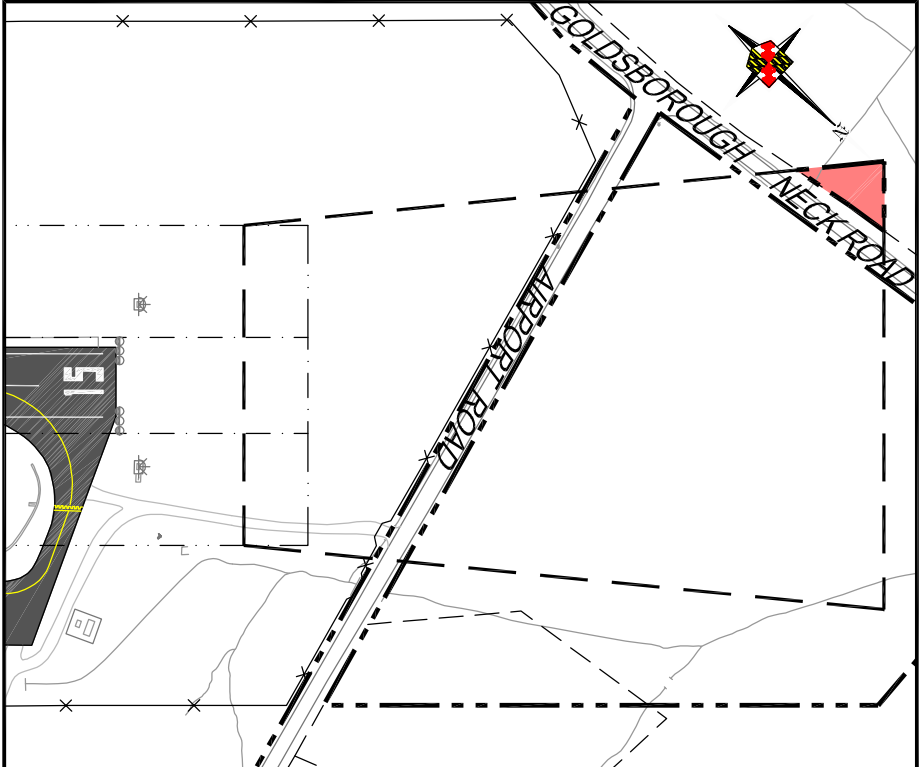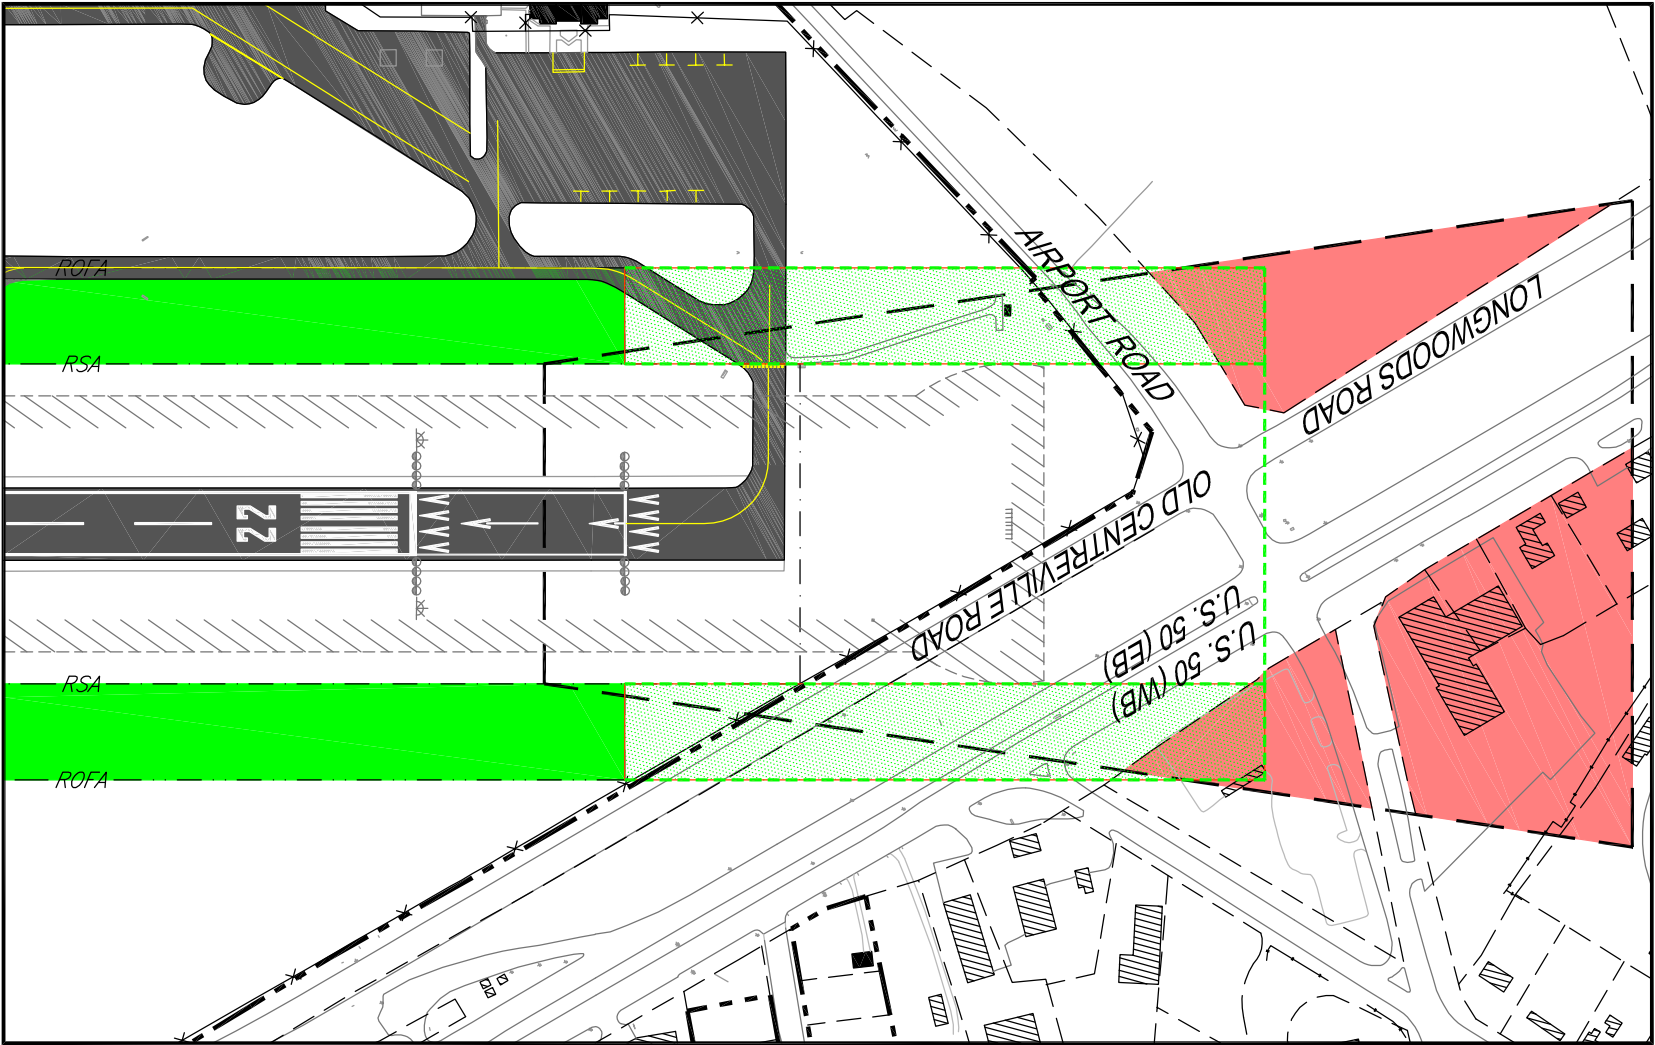


RUNWAY 15 END PROTECTION ZONE
PROPERTY INTERESTS

RUNWAY 33 END PROTECTION ZONE
PROPERTY INTERESTS

- LEGEND:**
- AVAILABLE RUNWAY OBJECT FREE AREA
 - REQUIRED RUNWAY OBJECT FREE AREA
 - REQUIRED FEE SIMPLE PROPERTY INTERESTS

MODIFICATIONS OF DESIGN STANDARDS					
NO.	STANDARD MODIFIED	FAA STANDARDS	EXISTING CONDITIONS	PROPOSED ACTION	DATE APPROVED
1	INTERIM RUNWAY 4-22 OBJECT FREE AREA	800' X 1,000'	800' X 350'	TEMPORARY WAIVER	7-13-2008
2	INTERIM RUNWAY 22 PROTECTION ZONE	AIRPORT INTEREST/OWNERSHIP	PARTIAL EASEMENT/OWNERSHIP	TEMPORARY WAIVER	7-13-2008

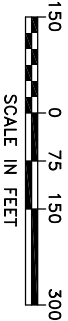

CURRENTLY NON-STANDARD
OBJECT FREE AREAS AND
RUNWAY PROTECTION
ZONES

EXHIBIT
1.2-1